



Town of Greenwich
 Planning & Zoning Department
 Town Hall - 101 Field Point Road, Greenwich, CT 06830-2540
 Phone: (203)622-7894 - Fax: (203)622-3795

APPLICATION FOR SIGN OR AWNING REVIEW

(See back for Procedure and Submission Requirement checklist)

Name of Project: THE Piccolina Shop
 Address of Project: 82 Greenwich Ave
 Tax ID: _____ Building Zone: _____

Proposed Use of Floor Space: _____
 Previous Occupant: Innovation Luggage Previous Use: Retail
 Other tenants/uses in the building: _____

Changes to the floor area (GSF): Existing: / Proposed: /

Site plan been submitted to Planning and Zoning for this site/project? NO YES:

Has this project been reviewed by ARC prior to this submission? NO YES:

Building Frontage <u>13'4"</u>	Number of Proposed Signs <u>1</u>
Size of sign(s) _____	Size of awning(s): <u>13'4" x 49.5" / wording 12'7" x 96"</u>
Is sign illuminated? <input checked="" type="checkbox"/> NO <input type="checkbox"/> YES: (method of illumination) _____	
Is the sign free standing? <input checked="" type="checkbox"/> NO <input type="checkbox"/> YES: (dimensions of post) _____	
Total Area of all signs: <u>16.93 sq ft.</u>	
Zoning Enforcement preliminary review: _____	

Will there be any site work? NO YES: (describe) _____

Will there be any exterior alterations to the building? NO

Name of Property Owner: Jeffrey Miller Greenwich Avenue Limited Partnership

Signature of Property Owner: [Signature]

Name of Applicant: Sue Bonci

Email: Sue@NYSIGNDESIGN.COM

Address: 404 Willett Ave. Port Chester, NY 10573

Daytime Phone: 914-937-6360

Applicant Signature: [Signature]

Sign/Awning Company: SIGN DESIGN + JC AWNINGS

Sign/Awning Company's Phone Number: 914-937-6360

Check # _____ Check amount _____

PLPZ _____



The Piccolina Shop

82 Greenwich Ave, Greenwich, CT 06830



404 Willett Avenue
Port Chester NY 10573
Phone: 914-937-6360
FAX: 914-937-0105
www.nysigndesign.com
Email: signs@nysigndesign.com

Project Contact: NP
Drawn By: IDV
PM: NP
Date: 03-13-20
Job / Client: The Piccolina Shop

the piccolina shop

Description

CLIENT ACCEPTANCE

Print Name: _____
Sign Name: _____
Approval Date: _____

Revision Date: _____

This custom design is the exclusive property of SignDesign & J.C. Awning. All rights to its use and reproduction are reserved.



AFTER



BEFORE

THIS PRINTED COLOR RENDERING IS INTENDED
BEST EFFORTS HAVE BEEN MADE TO SIMULATE
HOWEVER, EXACT COLOR(S) CAN ONLY BE SEEN



The Piccolina Shop


82 Greenwich Ave, Greenwich, CT 06830

SHED AWNING SPECIFICATIONS:


- Quantity: 1 Total
- Style: Open ended shed style awning
- Fabric Type: Sunbrella
- Fabric Color: Black
- Frames: Aluminum staple stitch
- Dimensions: 31 1/2" high, 3' projection, 13'-4" wide w/ 1'6" valance
- Bottom of awning to grade: 7'-8"
- Illumination: None
- Installation: to wall with Z-brackets and 3/8" lags & shields

LOGO SPECIFICATIONS:

- Graphics: Heat sealed high performance vinyl
- Dimensions: 1'-2 5/8" high x 12'-11 1/2" wide
- Color: White

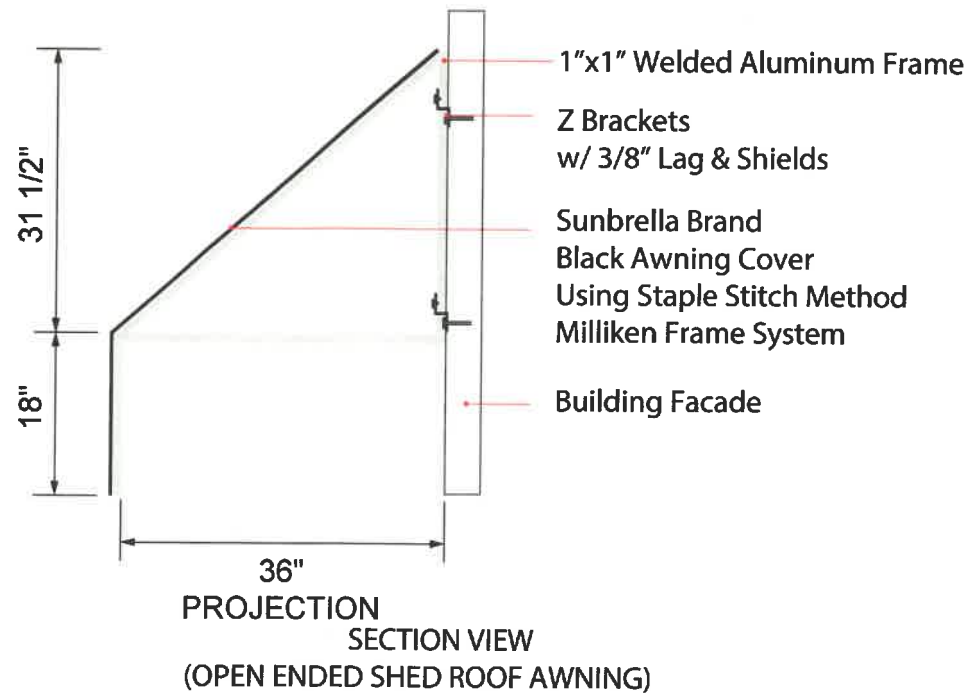


Fabric:
Sunbrella

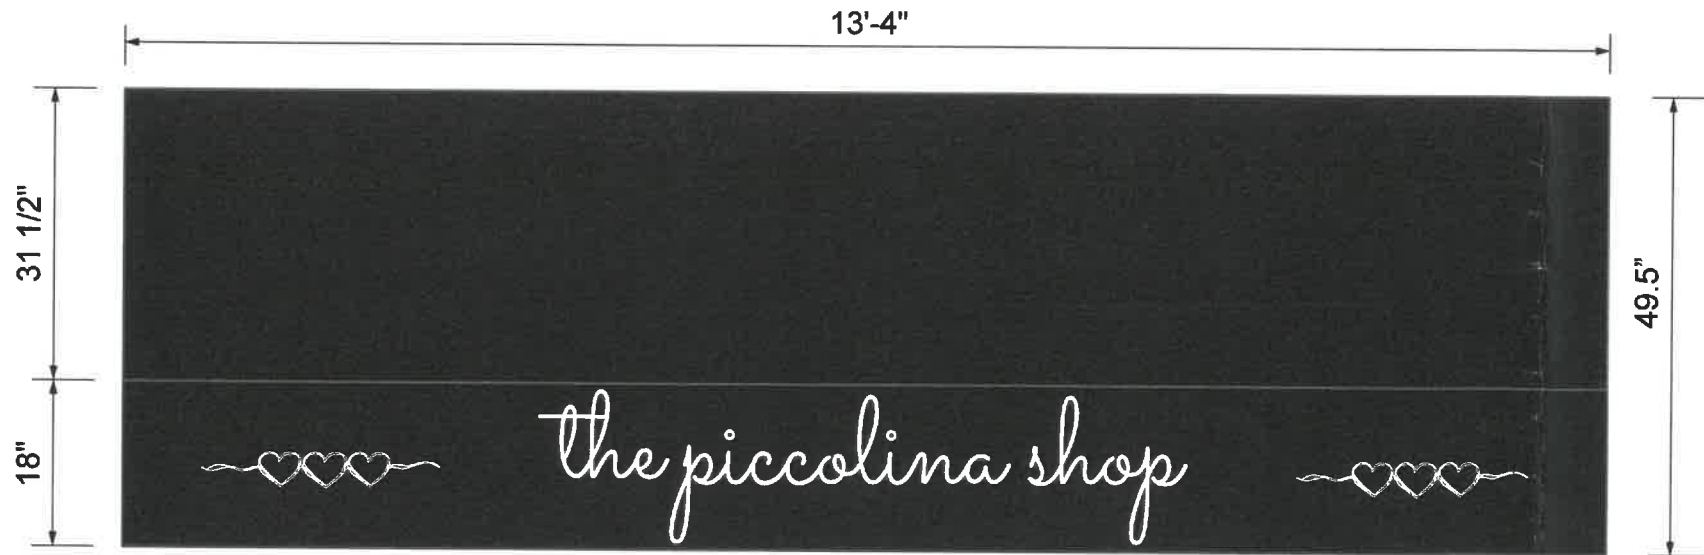

FRONT VIEW
SCALE: 1:20

GRAPHIC DIMENSIONS
(RED GRAPHIC TO BE WHITE)
SCALE: 1:20

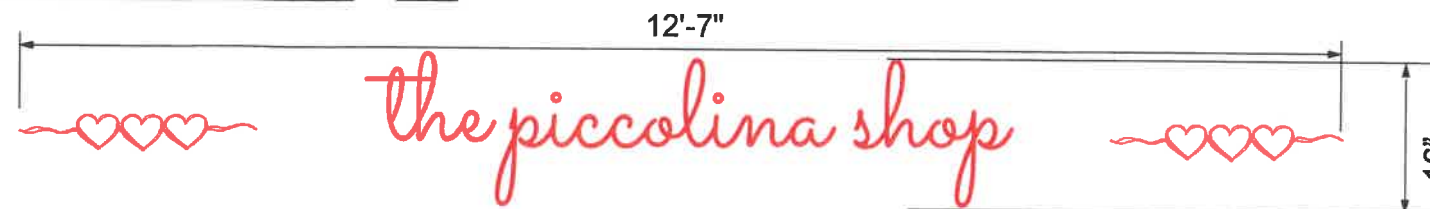

THIS PRINTED COLOR RENDERING IS INTENDED
BEST EFFORTS HAVE BEEN MADE TO SIMULATE
HOWEVER, EXACT COLOR(S) CAN ONLY BE SEEN



404 Willett Avenue
Port Chester NY 10573
Phone: 914-937-6360
FAX: 914-937-0105
www.nysigndesign.com
Email: signs@nysigndesign.com

Project Contact: NP
Drawn By: IDV
PM: NP
Date: 03-13-20
Job / Client: The Piccolina Shop

the piccolina shop

Description _____

CLIENT ACCEPTANCE

Print Name: _____
Sign Name: _____
Approval Date: _____

Revision Date: _____

This custom design is the exclusive property of SignDesign & J.C. Awning. All rights to its use and reproduction are reserved.

The Piccolina Shop

82 Greenwich Ave, Greenwich, CT 06830

SURROUNDING STOREFRONTS



SD
SIGNDESIGN
CREATIVE SIGNAGE DEVELOPMENT



404 Willett Avenue
Port Chester NY 10573
Phone: 914-937-6360
FAX: 914-937-0105
www.nysigndesign.com
Email: signs@nysigndesign.com

Project Contact: NP
Drawn By: IDV
PM: NP
Date: 03-13-20
Job / Client: The Piccolina Shop

the piccolina shop

Description

CLIENT ACCEPTANCE

Print Name: _____
Sign Name: _____
Approval Date: _____

Revision Date: _____

THIS PRINTED COLOR RENDERING IS INTENDED
BEST EFFORTS HAVE BEEN MADE TO SIMULATE
HOWEVER, EXACT COLOR(S) CAN ONLY BE SEEN

This custom design is the exclusive
property of SignDesign & J.C. Awning.
All rights to its use and reproduction
are reserved.