

### Historic District Commission of the Town of Greenwich Certificate of Appropriateness Application

Request for Certificate of Appropriateness of Change:

- Within a Local Historic District
- To a Local Historic Property
- To an HO, HRO, or Preservation Easement property

Please note: Applicants must inform in writing all property owners in their local historic district that an application is to come before the Commission and provide an affidavit of mailing. The HDC Chairman can provide a list of Local Historic District Property Owners.

Address of work: North Stanwich Road and Taconic Road Intersection

Owner(s) Town of Greenwich, DPW-Engineering Division Address 101 Field Point Road

Phone (203) 618-3001 Fax (203) 622-7747 Email sean.cardwell@greenwichct.org

Architect N/A Address \_\_\_\_\_

Phone \_\_\_\_\_ Fax \_\_\_\_\_ Email \_\_\_\_\_

Agent/Contractor N/A Address \_\_\_\_\_

Phone \_\_\_\_\_ Fax \_\_\_\_\_ Email \_\_\_\_\_

Estimated Dates: Begin: Spring 2022 Complete Summer 2022

- |                   |                            |
|-------------------|----------------------------|
| Proposed work is: | To be undertaken on:       |
| Change _____      | Residential building _____ |
| Addition _____    | Accessory building _____   |
| Demolition _____  | Commercial building _____  |
| Moving _____      | Other than building _____  |

Explanation of work:  
The replacement of the existing landscaped island with a new larger and improved island with proposed belgian block curbing.

Please include: 1) site plan, 2) before and after elevations of the structure drawn to the same scale, (11x17 format), 3) current photos of existing building, site; 4) a view of the streetscape or natural setting that illustrates the building's context.

Owner or Representative Sean Cardwell Date 2/22/22

Historic District Commission Public Meeting Date: March 09, 2022

Commission Action: Approved \_\_\_\_\_ Denied \_\_\_\_\_ (Explanation attached)  
Approved subject to modifications \_\_\_\_\_ (Explanation attached)

Expiration Date: \_\_\_\_\_  
Expiration date extended to: \_\_\_\_\_ Signed: \_\_\_\_\_





DEPARTMENT OF  
PUBLIC WORKS  
ENGINEERING DIVISION

101 FIELD POINT ROAD  
GREENWICH, CONNECTICUT 06830  
TELEPHONE: 203-622-7767  
FACSIMILE: 203-622-7747

SCALE  
1"=10'  
DATE  
February, 2022  
SURVEYED BY  
AHNEMAN KIRBY, LLC  
DESIGNED BY  
S.T.C.  
DRAWN BY  
S.T.C.  
CHECKED BY  
XXX


IMPROVEMENTS  
TO  
N. STANWICH ROAD  
&  
TACONIC ROAD  
INTERSECTION

NO.	DATE	DESCRIPTION

PROJECT NUMBER  
**21-16**

STREET NAME  
**SITE PLAN**

SHEET NUMBER  
**1 OF 1**

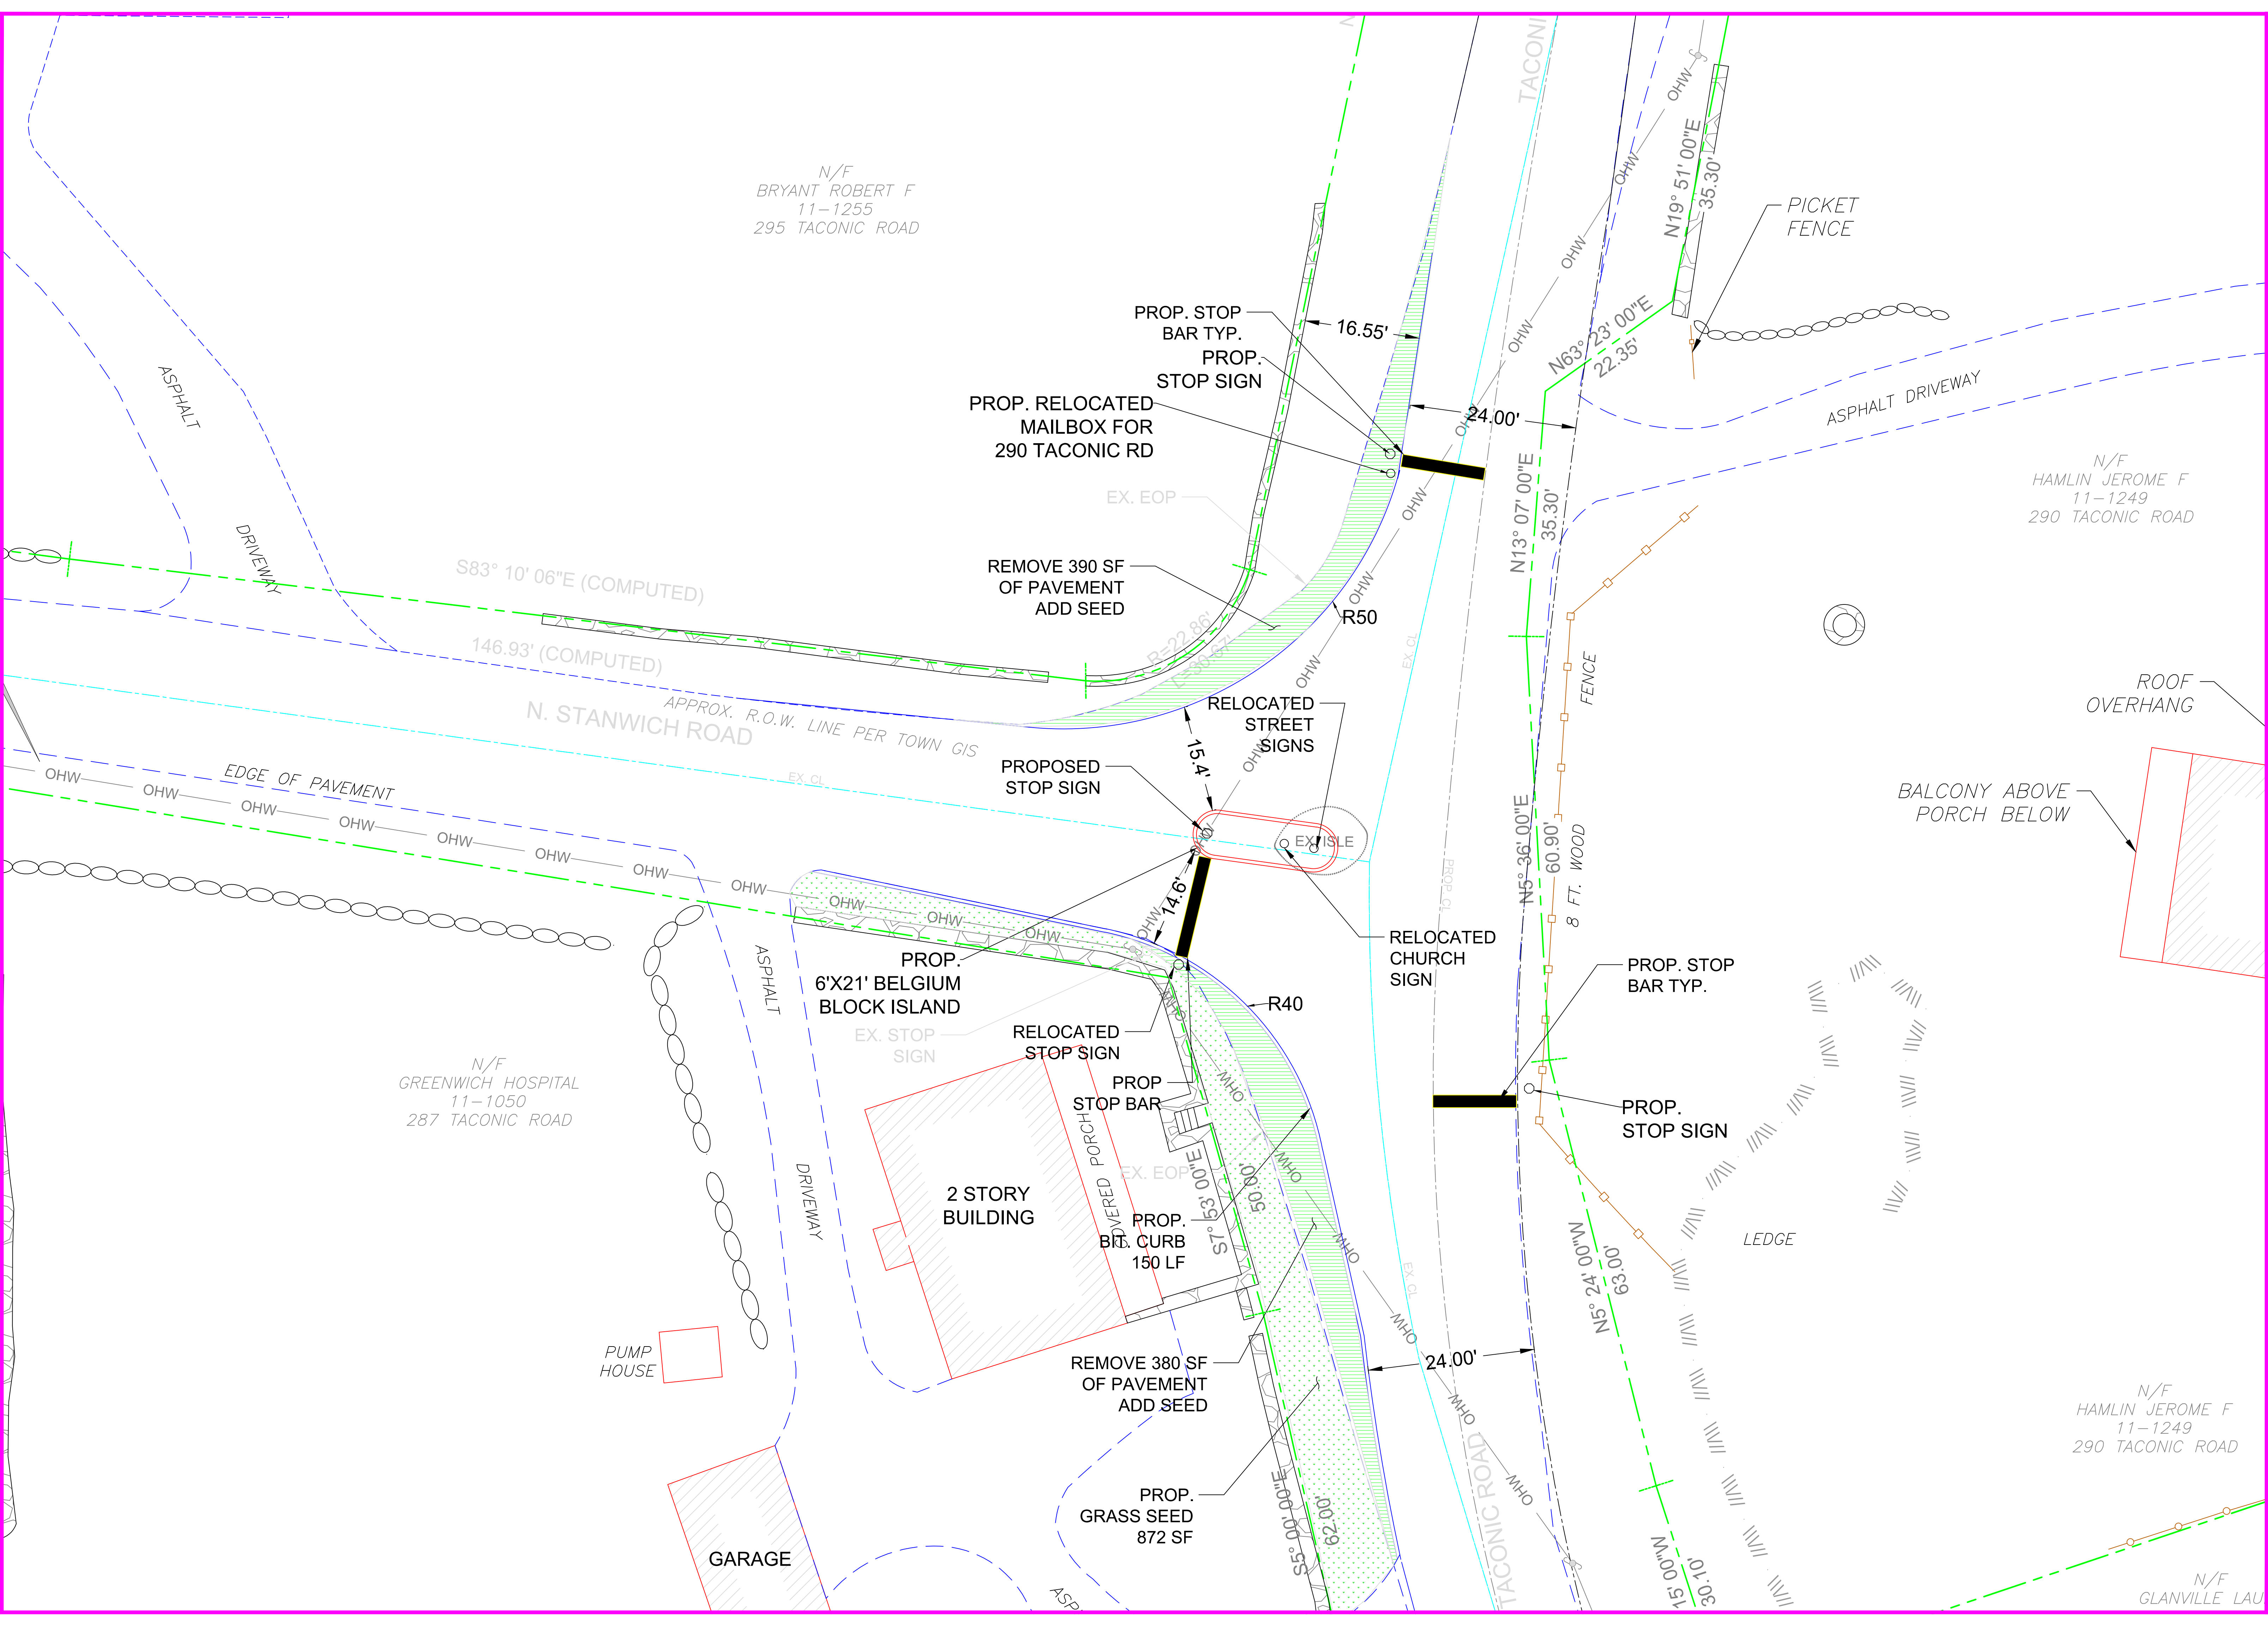

N/F  
BRYANT ROBERT F  
11-1255  
295 TACONIC ROAD

N/F  
HAMLIN JEROME F  
11-1249  
290 TACONIC ROAD

N/F  
GREENWICH HOSPITAL  
11-1050  
287 TACONIC ROAD

N/F  
HAMLIN JEROME F  
11-1249  
290 TACONIC ROAD

N/F  
GLANVILLE LAU