


# **Chabad Lubavitch of Greenwich**

75 Mason Street & 6 Lincoln Avenue


PLPZ 2022 00395

September 8, 2022

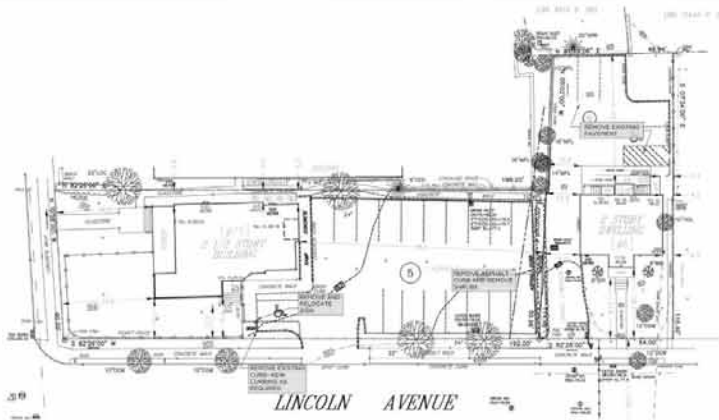


LINCOLN AVENUE

1 DEMOLITION PLAN

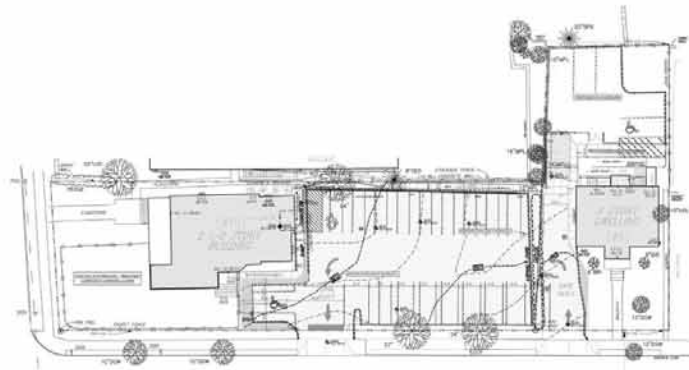

LINCOLN AVENUE

2 DEMOLITION WORK OVERLAY

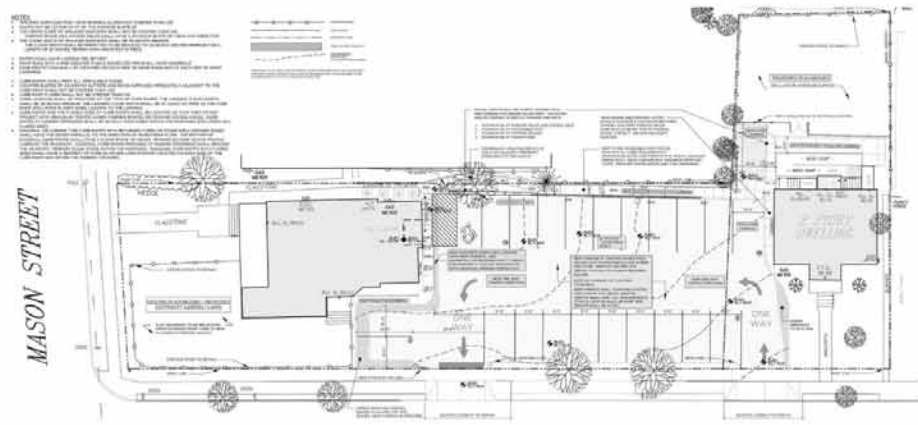

LINCOLN AVENUE

3 NEW WORK

**NOTES:**

1. ALL EXISTING CONCRETE FOUNDATIONS SHALL BE DEMOLISHED AND REMOVED.
THIS DRAWING IS THE PROPERTY OF GRANOFF ARCHITECTS. IT IS TO BE USED ONLY FOR THE PROJECT AND SITE SPECIFICALLY IDENTIFIED HEREON. IT IS NOT TO BE REPRODUCED, COPIED, REPRODUCED, OR TRANSMITTED IN ANY FORM OR BY ANY MEANS, ELECTRONIC OR MECHANICAL, INCLUDING PHOTOCOPYING, RECORDING, OR BY ANY INFORMATION STORAGE AND RETRIEVAL SYSTEM, WITHOUT THE WRITTEN PERMISSION OF GRANOFF ARCHITECTS.

**GA** GRANOFF ARCHITECTS  
 230 WALTON ROAD SUITE 300  
 GREENWICH, CT 06830  
 203.632.1800  
 WWW.GRANOFFARCHITECTS.COM


DATE: 05/11/2020  
 DRAWN BY: KJ/MC  
 CHECKED BY: KJ/MC  
 PROJECT: 75 MASON STREET + 6 LINCOLN

NO.	DATE	BY

TOWN SUBMITTAL

PROJECT NAME:  
**75 MASON STREET + 6 LINCOLN**  
 230 WALTON ST. GREENWICH, CT  
 JOB NO.: 1928  
 DRAWN BY: KJ/MC      PROJECT MANAGER: KJ  
 DATE: 5/11/2020      SCALE: AS NOTED  
 DRAWING TITLE:

DRAWING NO:  
**A-100**

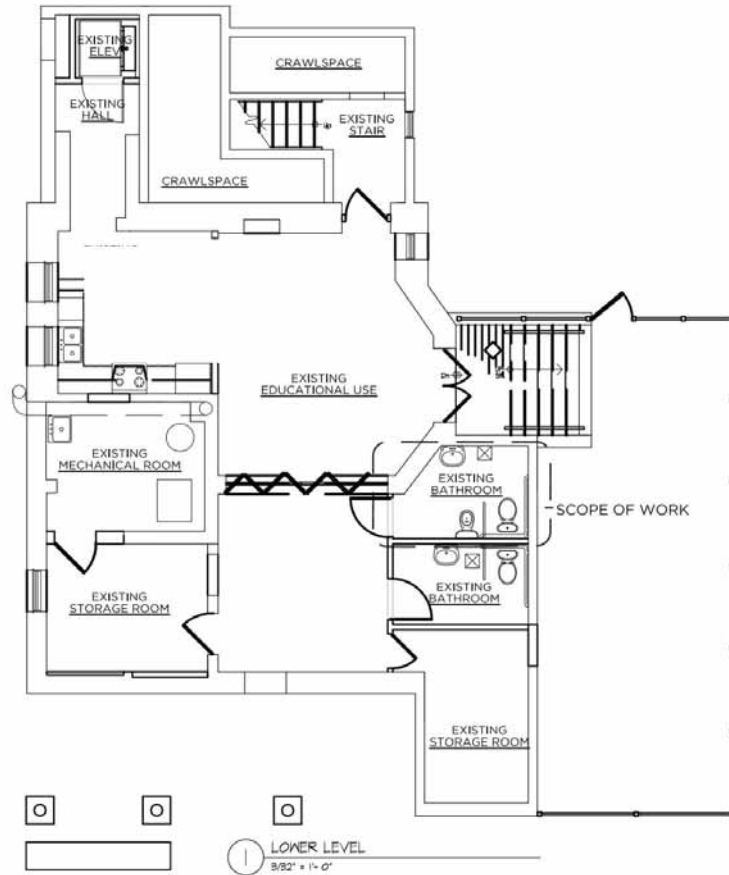

FLOOR AREA	
LOWER LEVEL	868 S.F.
FIRST FLOOR	1,566 S.F.
SECOND FLOOR	1,020 S.F.
THIRD FLOOR	626 S.F.
TOTAL	4,080 S.F.

NOTE: ANY CHANGE OF USE, INCLUDING CHANGES WITHIN THE SAME USE GROUP AND ANY CHANGES IN THE OWNERSHIP OR MANAGEMENT OF THE CHILD CARE CENTER SHALL REQUIRE ADDITIONAL SITE PLAN REVIEW.


**GA** GRANOFF ARCHITECTS  
30 WEST PUTNAM AVENUE  
GREENWICH, CT 06830  
203.625.9460  
WWW.GRANOFFARCHITECTS.COM

**75 MASON STREET**

DATE: **08.17.11**  
JOB NO.:

DRAWING NO.:

**A0**

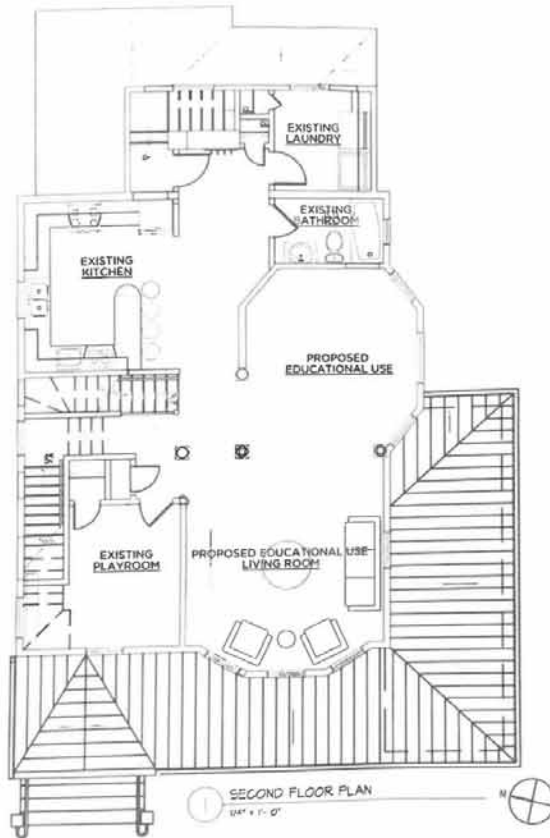


**GA** GRANOFF ARCHITECTS  
 30 WEST PUTNAM AVENUE  
 GREENWICH, CT 06830  
 203 825 9460  
 WWW.GRANOFFARCHITECTS.COM

**75 MASON STREET**

DATE: 05.31.11  
 JOB NO.:

DRAWING NO.:  
**A2**

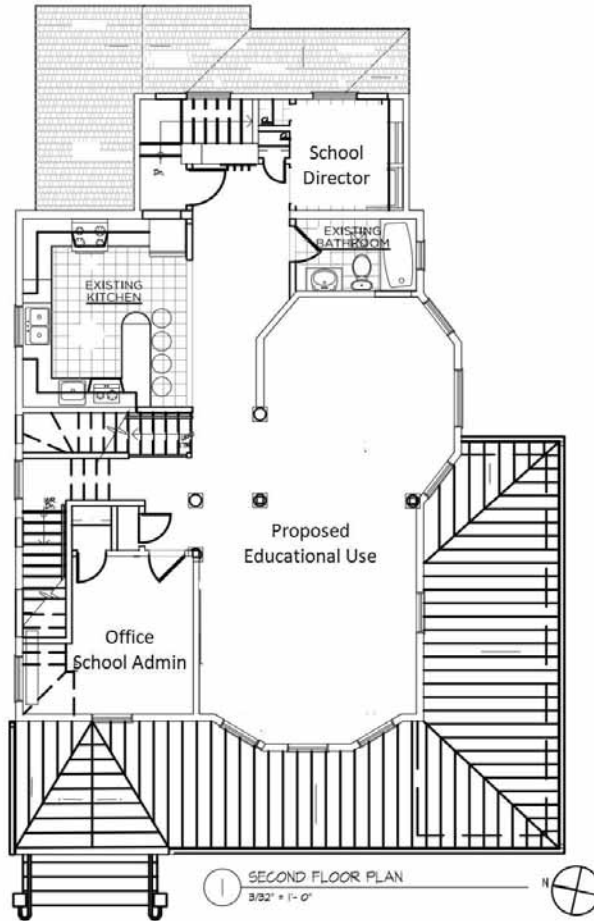

FLOOR AREA	
LOWER LEVEL	868 S.F.
FIRST FLOOR	1,566 S.F.
SECOND FLOOR	1,020 S.F.
THIRD FLOOR	626 S.F.
TOTAL	4,080 S.F.

NOTE: ANY CHANGE OF USE, INCLUDING CHANGES WITHIN THE SAME USE GROUP AND ANY CHANGES IN THE OWNERSHIP OR MANAGEMENT OF THE CHILD CARE CENTER SHALL REQUIRE ADDITIONAL SITE PLAN REVIEW.



**GRANOFF ARCHITECTS**

30 WEST PUTNAM AVENUE  
GREENWICH, CT 06830

203.625.9460

WWW.GRANOFFARCHITECTS.COM


**75 MASON STREET**

DATE: **08.04.11**

JOB NO.:

DRAWING NO.:

**A2**

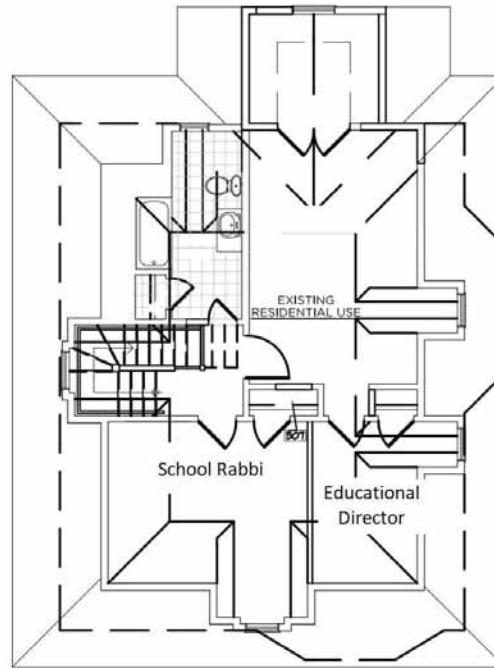

① THIRD FLOOR PLAN  
3/32" = 1'-0"

FLOOR AREA	
LOWER LEVEL	868 S.F.
FIRST FLOOR	1,566 S.F.
SECOND FLOOR	1,020 S.F.
THIRD FLOOR	626 S.F.
TOTAL	4,080 S.F.

NOTE: ANY CHANGE OF USE, INCLUDING CHANGES WITHIN THE SAME USE GROUP AND ANY CHANGES IN THE OWNERSHIP OR MANAGEMENT OF THE CHILD CARE CENTER SHALL REQUIRE ADDITIONAL SITE PLAN REVIEW.

**GA** GRANOFF ARCHITECTS  
 30 WEST PUTNAM AVENUE  
 GREENWICH, CT 06830  
 203.625.9460  
 WWW.GRANOFFARCHITECTS.COM

**75 MASON STREET**

DATE: 08.17.11  
 JOB NO.:

DRAWING NO.:

**A3**

# Student Distribution Pick-up & Drop-off Chart

**Cars - Traffic and Parking**

	Drop-off	Staff
7:30 AM	5	2
8:00 AM	10	
8:30 AM		4
8:40 AM	15	
9:00 AM	10	
9:10 AM	10	
	50	6

	Pick-up	Staff
12:00 PM	12	
1:00 PM	12	
2:00 PM	14	4
3:00 PM	5	
4:00 PM	2	
5:00 PM	4	
5:30 PM	1	2
	50	6

Classrooms	Children	Ages
Lincoln - east	7	18 months
Lincoln - west	8	2 years
Mason - east	14	4 years
Mason - west	12	2 years
Mason - lower	12	3 years
Mason - upper	12	5-6 years
	65	



This map was produced from the Town of Greenwich Geographic Information System. The Town expressly disclaims any liability that may result from the use of this map.

Map Printed Date: 1/13/2022 1:38:41 Copyright © 2000 by the Town of Greenwich.

1/13/2022 1:38:41  
 Scale: 1"=30'  
 Scale is approximate







This map was produced from the Town of Greenwich Geographic Information System. The Town expressly disclaims any liability that may result from the use of this map.

Map Printed Date: 1/13/2022 1:37:11 Copyright © 2000 by the Town of Greenwich.

1/13/2022 1:37:11  
Scale: 1"=30'  
Scale is approximate

