



SIGN LEGEND:



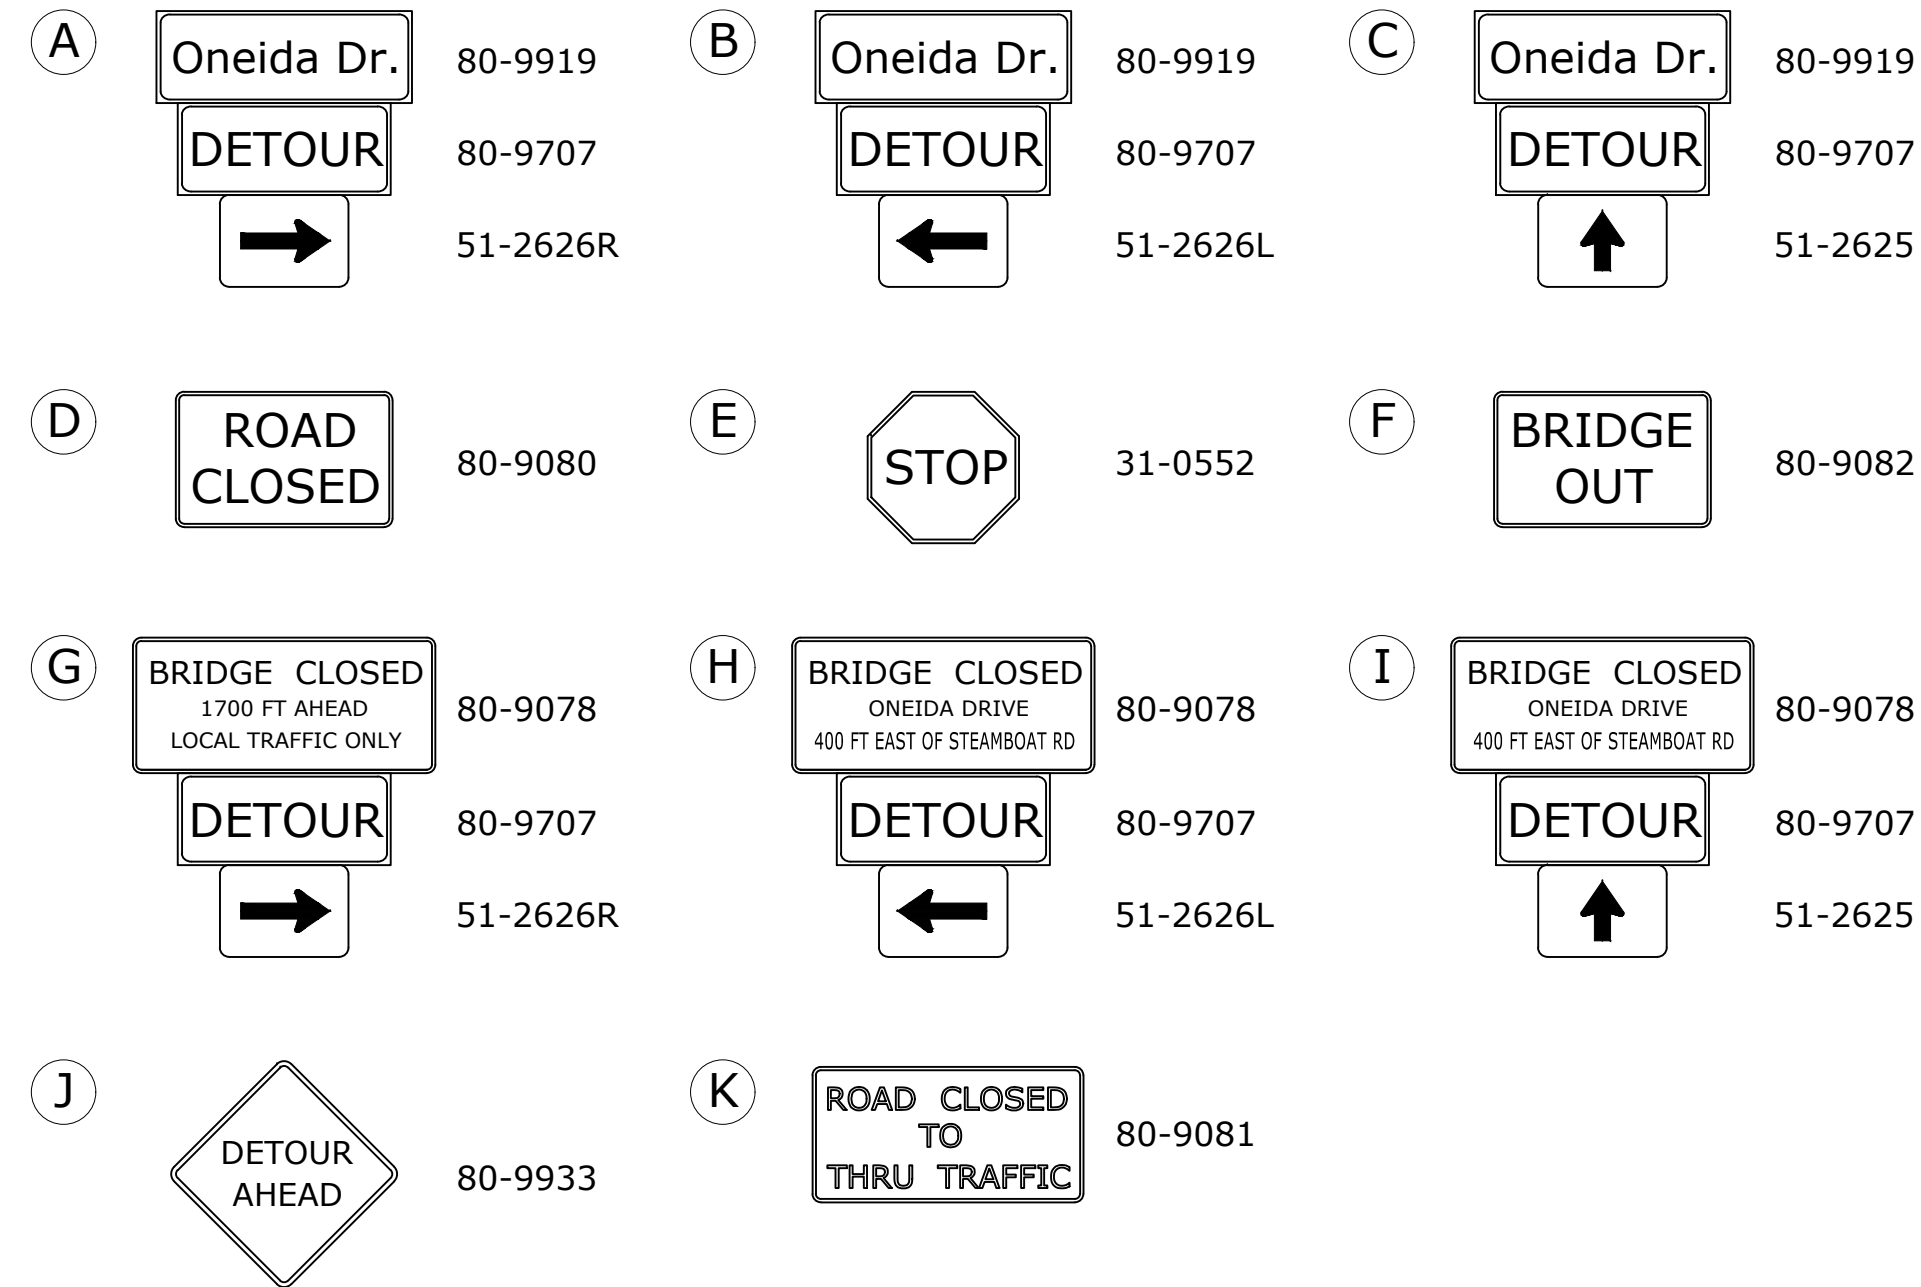


DETOUR NOTES:

- ALL SIGN LOCATIONS INDICATED ON THIS PLAN ARE APPROXIMATE. EXACT LOCATIONS OF SIGNS SHALL BE DETERMINED IN FIELD AS DIRECTED BY THE ENGINEER.
- DETOUR SIGNS SHALL BE COVERED WHEN THE DETOUR IS NOT IN OPERATION.
- DETOUR SIGNS SHALL BE REMOVED WHEN THE DETOUR IS NO LONGER REQUIRED.
- ALL CONSTRUCTION SIGNS ARE TO BE INSTALLED SUCH THAT THEY DO NOT BLOCK, OR ARE NOT BLOCKED BY, EXISTING SIGNS, AND DO NOT INTERFERE WITH SIGHTLINES.
- EXISTING SIGNS WHICH CONFLICT WITH THE DETOUR SIGNS SHALL BE COVERED WHILE THE DETOUR IS IN EFFECT, AS DIRECTED BY THE ENGINEER.
- BARRICADE WARNING LIGHTS - HIGH INTENSITY SHALL BE MOUNTED ON ALL DIAMOND SHAPED POST-MOUNTED CONSTRUCTION SIGNS AND SIGNS D AND F. ○
- CONTRACTOR TO NOTIFY THE TOWN OF GREENWICH EMERGENCY SERVICES TWO WEEKS PRIOR TO THE CLOSURE.
- TWO WEEKS PRIOR TO INITIATING THE DETOUR, INSTALL SIGN NO. 80-9079 ON ONEIDA DRIVE IN BOTH DIRECTIONS IN THE VICINITY OF THE BRIDGE. THESE SIGNS SHALL BE REMOVED ONCE THE DETOUR IS IN EFFECT.
- THE COST OF DETOUR SIGNS SHALL BE PAID FOR UNDER THE ITEM "CONSTRUCTION SIGNS".
- RELOCATION OF TEMPORARY PRECAST CONCRETE BARRIER CURB FOR ACCESS TO WORK AREA SHALL NOT BE MEASURED FOR PAYMENT.
- MAINTAIN ACCESS TO ALL DRIVEWAYS DURING CONSTRUCTION.

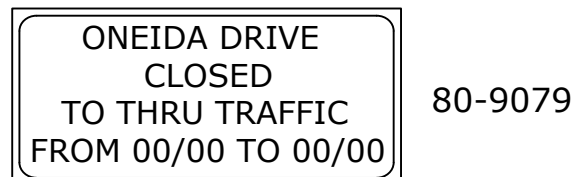

SYMBOL LEGEND:

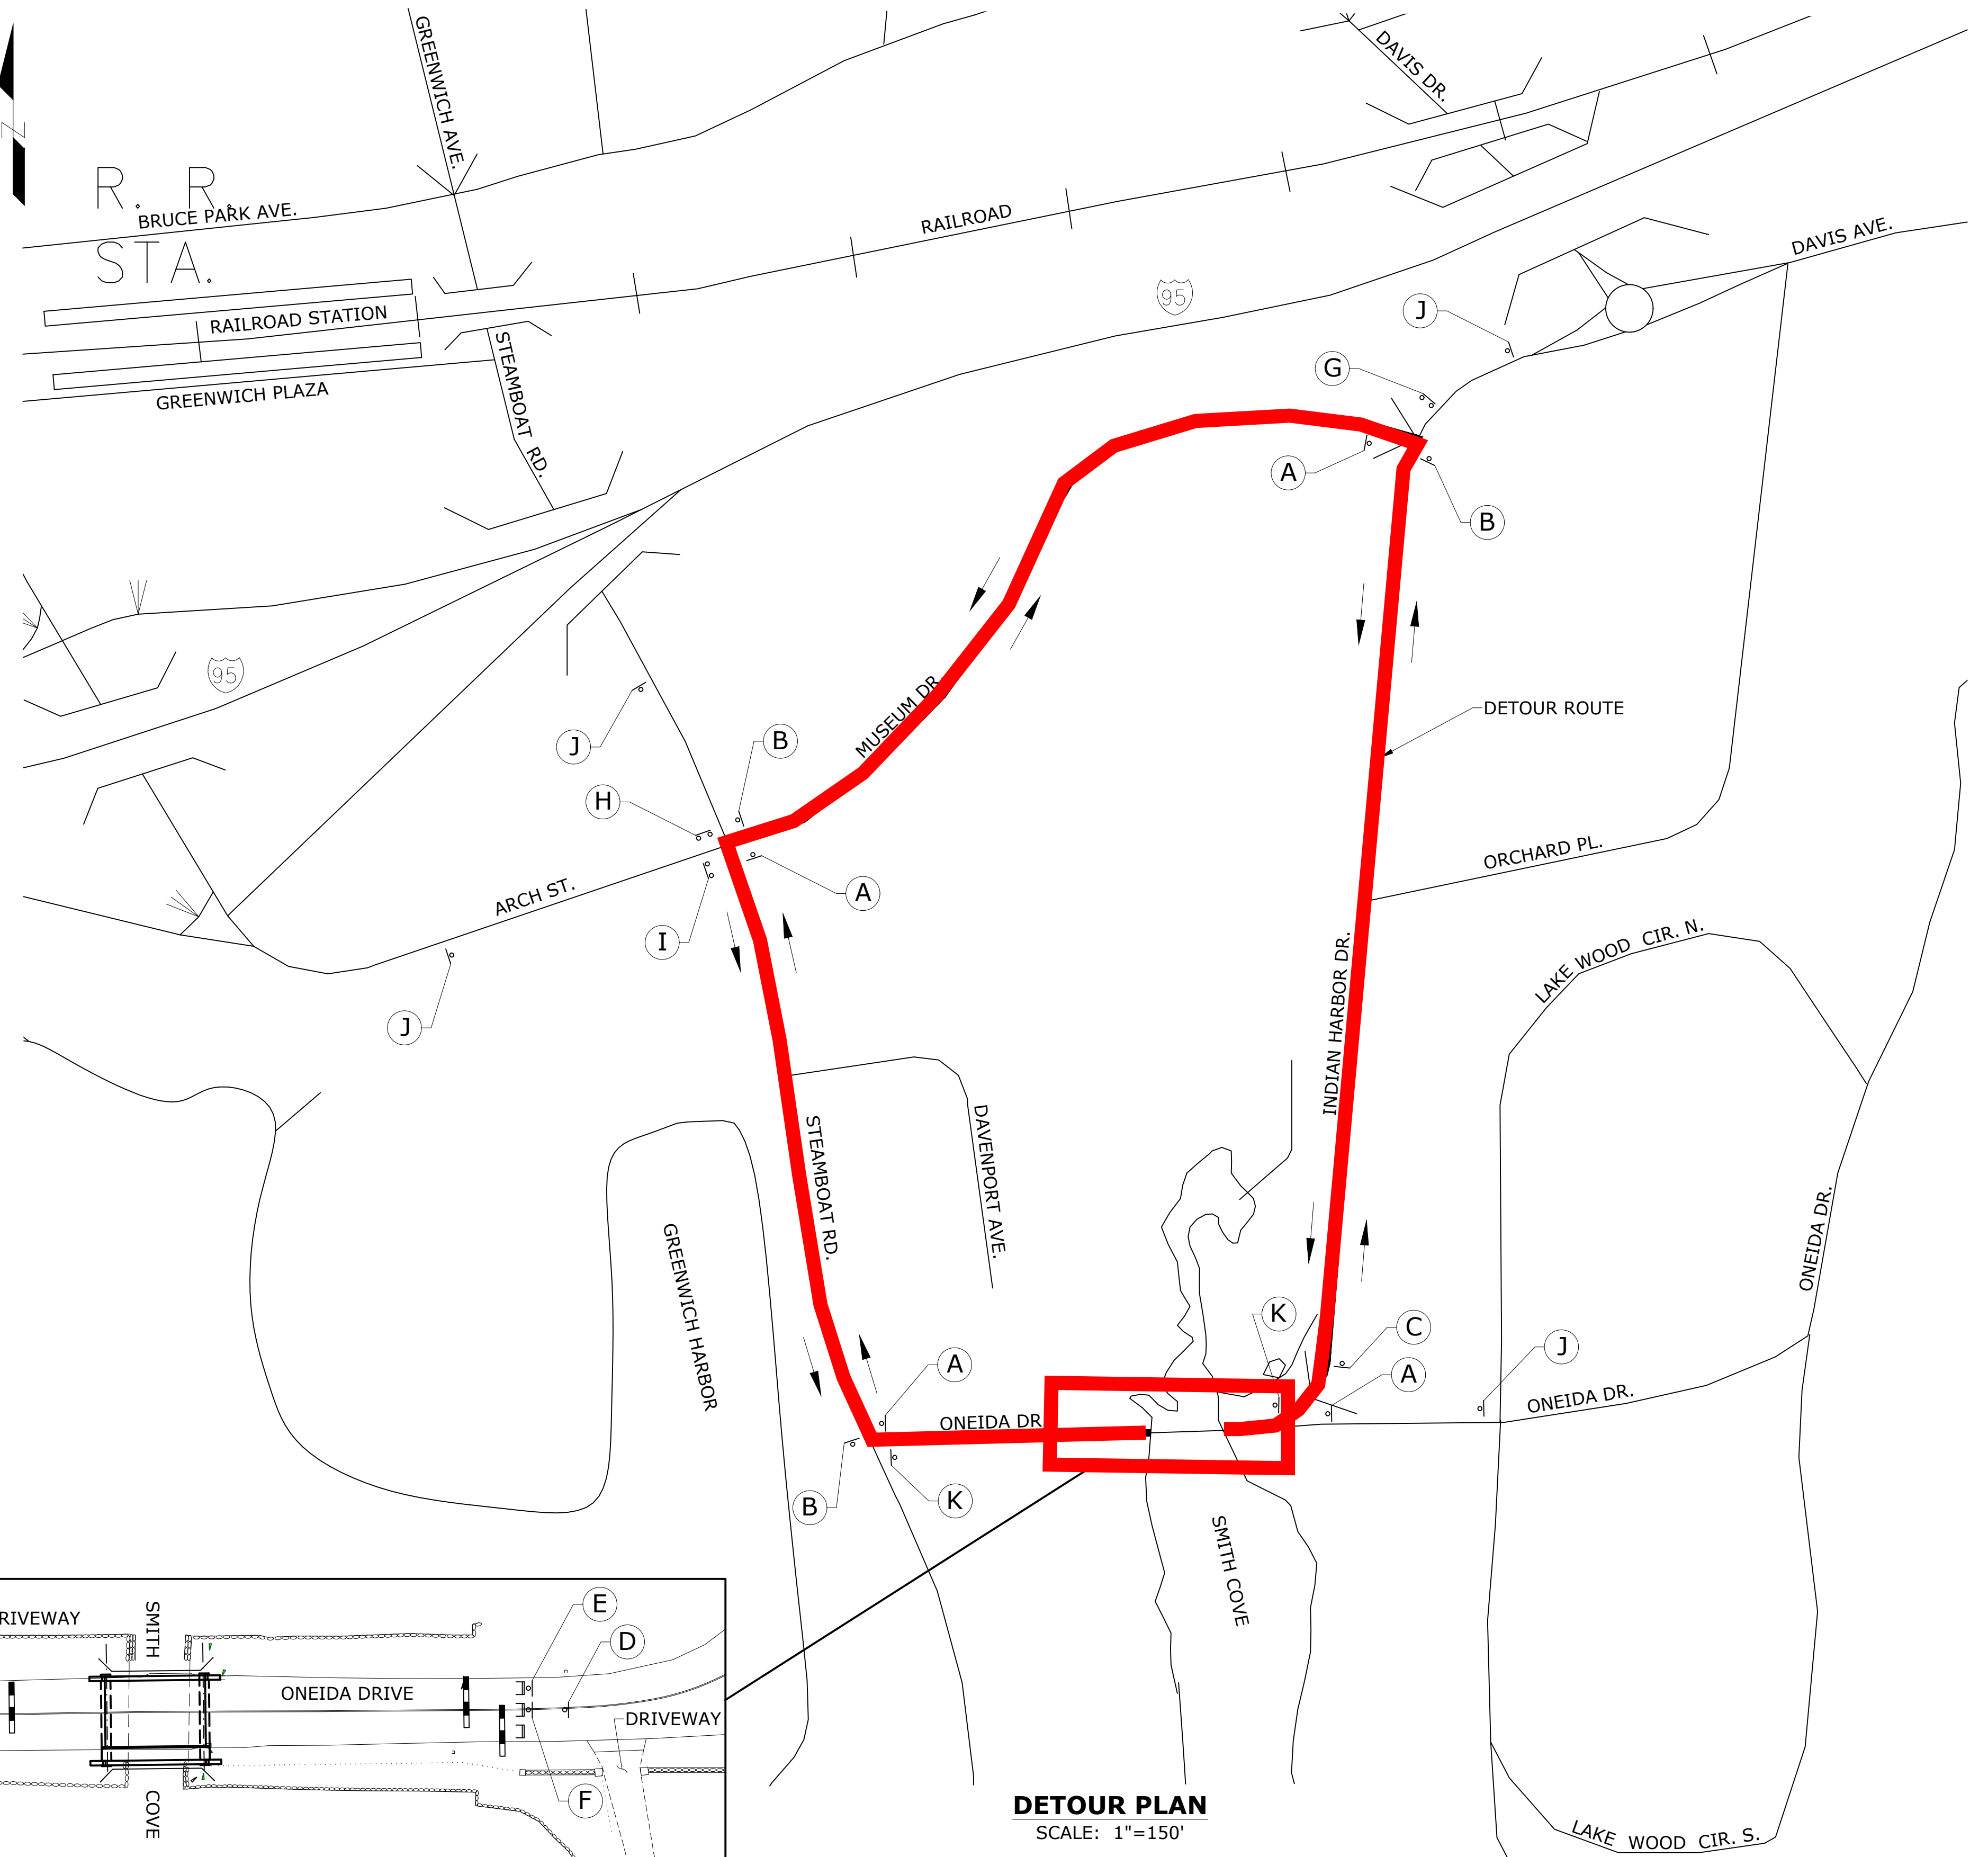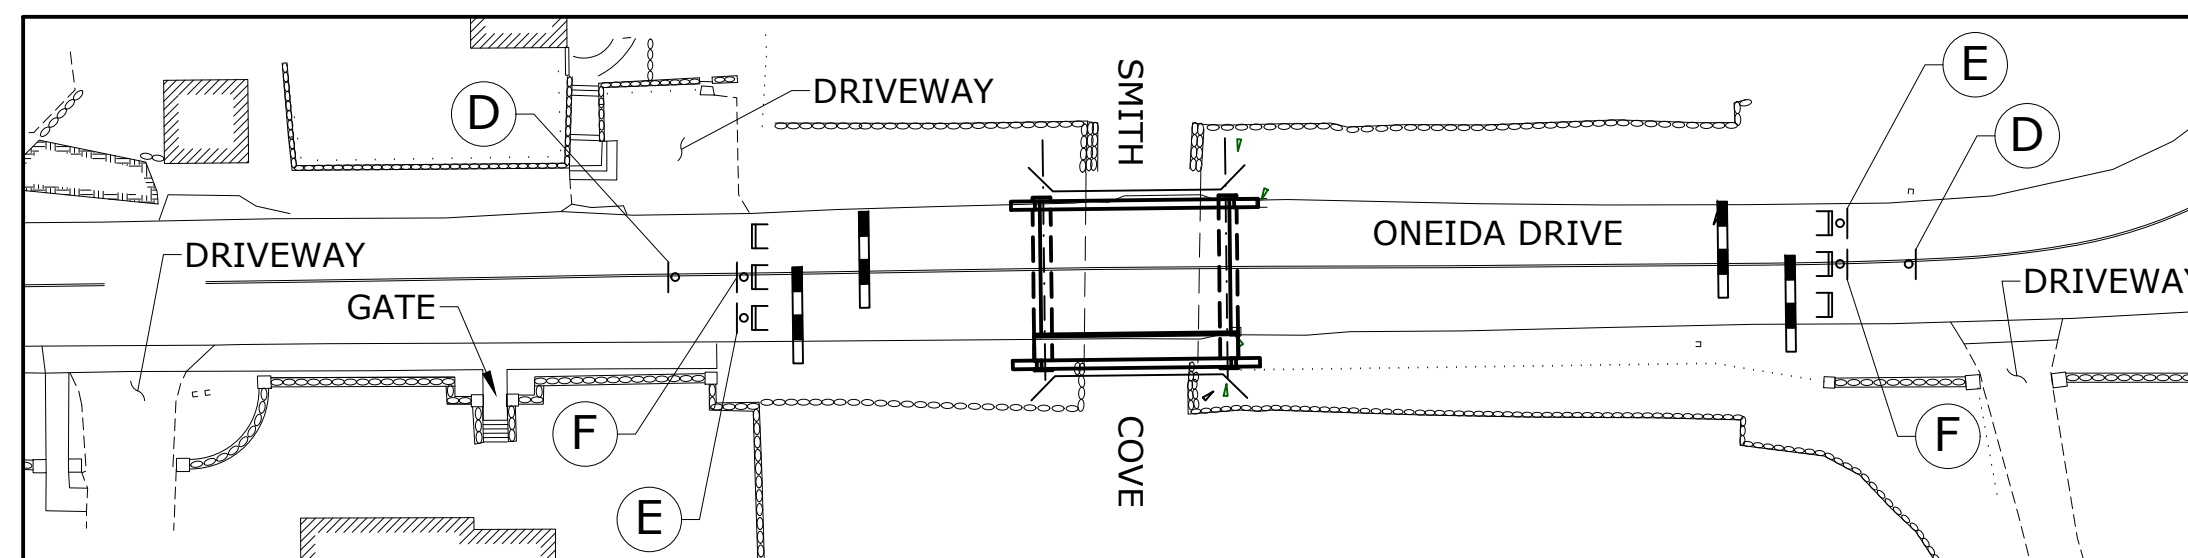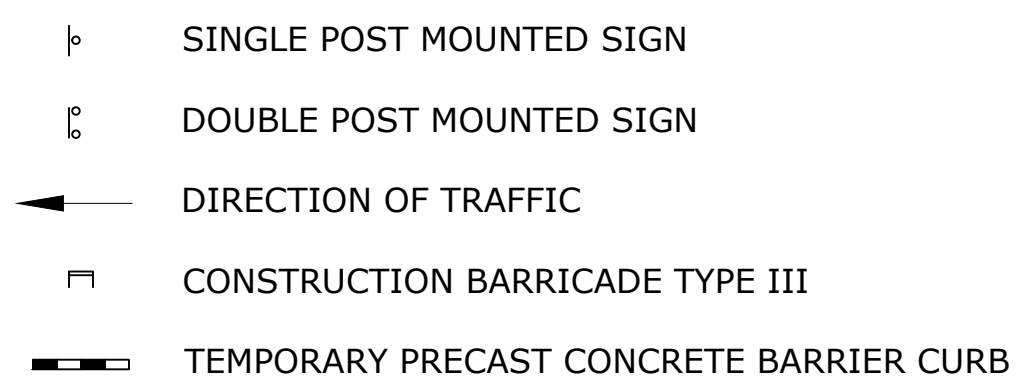

DETOUR PLAN
SCALE: 1"=150'

REV.	DATE	REVISION DESCRIPTION	SHEET NO.	THE INFORMATION, INCLUDING ESTIMATED QUANTITIES OF WORK, SHOWN ON THESE SHEETS IS BASED ON LIMITED INVESTIGATIONS BY THE TOWN AND IS IN NO WAY WARRANTED TO INDICATE THE CONDITIONS OF ACTUAL QUANTITIES OF WORK WHICH WILL BE REQUIRED. Plotted Date: 3/18/2019 Stantec Project No.: 192310576	DESIGNER/DRAFTER: JRA CHECKED BY: AML SCALE AS NOTED	<p>TOWN OF GREENWICH CONNECTICUT</p> <p>Stantec Stantec Consulting Services Inc. 55 Church Street, Suite 601 New Haven CT 06510 Tel. 203.495.1645 Fax. 203.495.1652 www.stantec.com</p>	PROJECT TITLE: REPLACEMENT OF THE ONEIDA DRIVE BRIDGE OVER SMITH COVE (BRIDGE NO. 056009)	TOWN: GREENWICH DRAWING TITLE: DETOUR PLAN	PROJECT NO. 14-20 DRAWING NO. DTR-01 SHEET NO. 03.10
------	------	----------------------	-----------	---	--	--	---	---	--