



Town of Greenwich
 Planning & Zoning Department
 Town Hall – 101 Field Point Road, Greenwich, CT 06830-2540
 Phone: (203)622-7894 – Fax: (203)622-3795

APPLICATION FOR SIGN OR AWNING REVIEW

(See back for Procedure and Submission Requirement checklist)

Name of Project: Nobelle

Address of Project: 85 Greenwich Ave

Tax ID: _____ Building Zone: _____

Proposed Use of Floor Space: Retail

Previous Occupant: Gooberry Corp. Previous Use: retail - ladies fashion

Other tenants/uses in the building: Retail/office

Changes to the floor area (GSF): Existing: N/A Proposed: _____

Site plan been submitted to Planning and Zoning for this site/project? NO YES: _____

Has this project been reviewed by ARC prior to this submission? NO YES: _____

Building Frontage <u>14'</u>	Number of Proposed Signs _____
Size of sign(s) <u>1'4" x 13' 10"</u>	Size of awning(s): _____
Is sign illuminated? <input checked="" type="checkbox"/> NO <input type="checkbox"/> YES: (method of illumination) _____	
Is the sign free standing? <input checked="" type="checkbox"/> NO <input type="checkbox"/> YES: (dimensions of post) _____	
Total Area of all signs: <u>18.45 SF</u>	
Zoning Enforcement preliminary review: _____	

Will there be any site work? NO YES: (describe) _____

Will there be any exterior alterations to the building? NO

Name of Property Owner: SUTTON LAND LLC

Signature of Property Owner: [Signature] managing member

Name of Applicant: Accent Signs + Awnings

Email: John @ accent-signs.com

Address: 130 Lenox Ave # 21, Stamford, CT 06906

Daytime Phone: 203 975 - 8688


Applicant Signature: [Signature]

Sign/Awning Company: Accent Signs + Awnings

Sign/Awning Company's Phone Number: 203 975-8688

Check # _____ Check amount _____

PLPZ _____

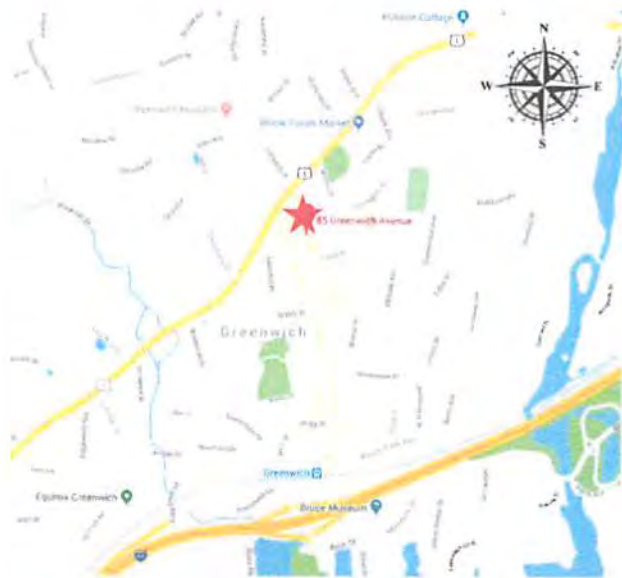

CLIENT: Marcus - Greenwich
LOCATION: 85 Greenwich Ave., Greenwich, CT 06830
ELEVATION: WEST

★ Proposed Sign Location



**SOUTHEAST
 CREATIVE GROUP**
 3375 NW 55th St
 Suite B
 Ft. Lauderdale, FL 33309

Client:
Nobelle

Project Address:
 85 Greenwich Ave.,
 Greenwich, CT 06830

Customer Approval:

Date:

NOTE TO CLIENT: Please be sure that all the information on this drawing is correct. This project will be installed based on these drawings. We reserve the right to change the information if there are any questions or if there are any changes. We will be responsible for any changes. We are not responsible for any changes that are made after we have provided the drawings. 

 ALL ELECTRIC SIGNS ARE UL LISTED AND LABELED


Engineer Information:

Engineering Seal:

Engineer Comment:
 Design, fabrication, & construction shall conform to state & city codes.

CLIENTS SIGNATURE AND SEAL ARE REQUIRED FOR ALL CONSTRUCTION PURPOSES. ALL COLORS MUST BE CONFIRMED AND MATCHED BY PROJECT MANAGER PRIOR TO PRODUCTION.

Designer: NS
 Revision:
 Date: 7.29.20
 Sheet: 02.00

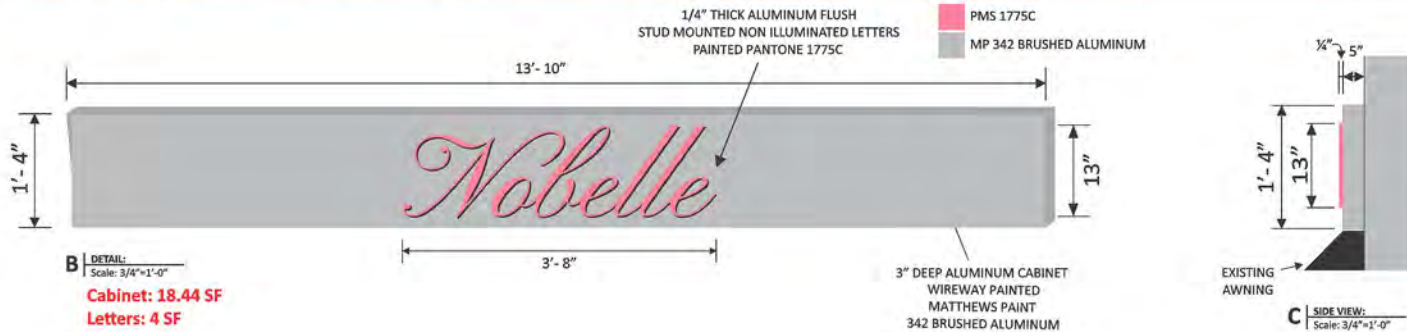

3375 NW 55th St
Suite B
Ft. Lauderdale, FL 33309

Client:
Nobelle

Project Address:
85 Greenwich Ave.,
Greenwich, CT 06830

Customer Approval:

Date:

NOTE TO CUSTOMER: Please be sure that all the information on this drawing is correct. Your product will be manufactured based on these drawings. Any variation after fabrication has commenced will be billed for the customer. Please do not variations in the color, cut, or placement, before the time to clarify them. You are entitled to one (1) revision free of charge. Additional revisions will be billed on a per revision basis. Due to the difference between paper, plastic, and other materials, colors printed on this panel of colors cannot be color-matched exactly and may vary slightly from what is shown on the drawing. All items must be confirmed and installed prior to production.

Any party accessing this document does so in confidence and agrees that it should not be distributed, in whole or in part, nor disclosed to others, without the written consent of the client. Reference apply for the copyright/copyrights to each sign location. Customer shall work all conditions on the wall and verify any variation from what is shown on the drawing. Before proceeding with fabrication.

ALL ELECTRIC SIGNS ARE UL LISTED AND LABELED

Engineer Information:

Engineering Seal:

Engineer Comment
Design, fabrication, & construction shall conform to state & city codes.


COLORS SHOWN ON DRAWING ARE FOR PRESENTATION PURPOSES ONLY. ALL COLORS MUST BE CONFIRMED AND INITIALED BY PROJECT MANAGER PRIOR TO PRODUCTION.

Designer: NS
Revision:
Date: 7.29.20
Sheet: 01.00



A ELEVATION: West
Scale: 1/4"=1'-0"

ALL PENETRATIONS WILL BE SEALED WITH CLEAR SILICONES

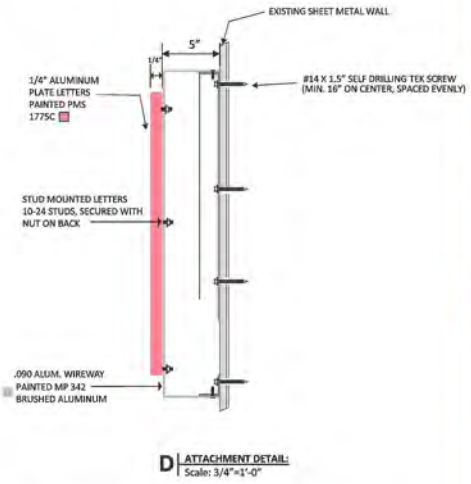

FASTENER SCHEDULE		
<small>**ALL FASTENERS SHALL BE SPACED EVENLY**</small>		
WALL MATERIAL	ANCHOR TYPE	QTY or SPACING
CONCRETE (3k+) or HOLLOW MASONRY	1/4" THREADED RODS WITH MIN 2" EMBED IN ADHESIVE	MIN (3) PER LETTER
	1/4" TAPCONS (OR EQUIV) WITH 1.75" EMBED	MIN (2) PER LETTER
	1/4" EXPANSION ANCHORS WITH 2.5" EMBED	MIN (3) PER LETTER
	1/4" TOGGLE BOLTS	MIN (3) PER LETTER
1/2" PLYWOOD (NO ACCESS BEHIND)	1/4" WOOD SCREWS OR TAPCONS, FULL EMBED	MIN (3) PER LETTER
	1/4" METAL SCREWS TO MIN 18ga	MIN (3) PER LETTER
METAL STUDS OR METAL PANELS	#14 METAL SCREWS TO MIN 18ga STEEL OR 0.090" ALUM	MIN (3) PER LETTER
HOLLOW WALL (BLOCKING BEHIND)	1/4" THURBOLTS OR LAGS TO SOLID BLOCKING BEHIND	MIN (3) PER LETTER
INSTALLER SHALL VERIFY THAT FASTENERS CHOSEN ARE SUITABLE WITH WALL CONDITIONS		

13'10"

16"

12"

Nobelle

13"


Accent Signs &
Awnings

THIS DESIGN IS PROPERTY OF THE DESIGNER
AND MAY NOT BE REPRODUCED IN ANY
MANNER WITHOUT WRITTEN PERMISSION
UNAUTHORIZED REPRODUCTION OF ANY ASPECT
OF THIS DESIGN WILL RESULT IN \$500 FEE

ALL DRAWINGS MUST BE APPROVED AND RETURNED.
THE PERSON WHO SIGNS IS RESPONSIBLE FOR ACCURACY
OF DRAWING. THIS INCLUDES, BUT IS NOT LIMITED TO,
MISPELLINGS AND PHONE NUMBERS

203 975 8688



Accent Signs & Awnings

THIS DESIGN IS PROPERTY OF THE DESIGNER AND MAY NOT BE REPRODUCED IN ANY MANNER WITHOUT WRITTEN PERMISSION UNAUTHORIZED REPRODUCTION OF ANY ASPECT OF THIS DESIGN WILL RESULT IN \$500 FEE ALL DRAWINGS MUST BE APPROVED AND RETURNED. THE PERSON WHO SIGNS IS RESPONSIBLE FOR ACCURACY OF DRAWING. THIS INCLUDES, BUT IS NOT LIMITED TO MISPELLINGS AND PHONE NUMBERS.
203 975-8688