

King Street Holdings LLC


Plaza 200 LLC

1141 King Street

Pre-Application Review

PLPZ 2021 00278


July 15, 2021

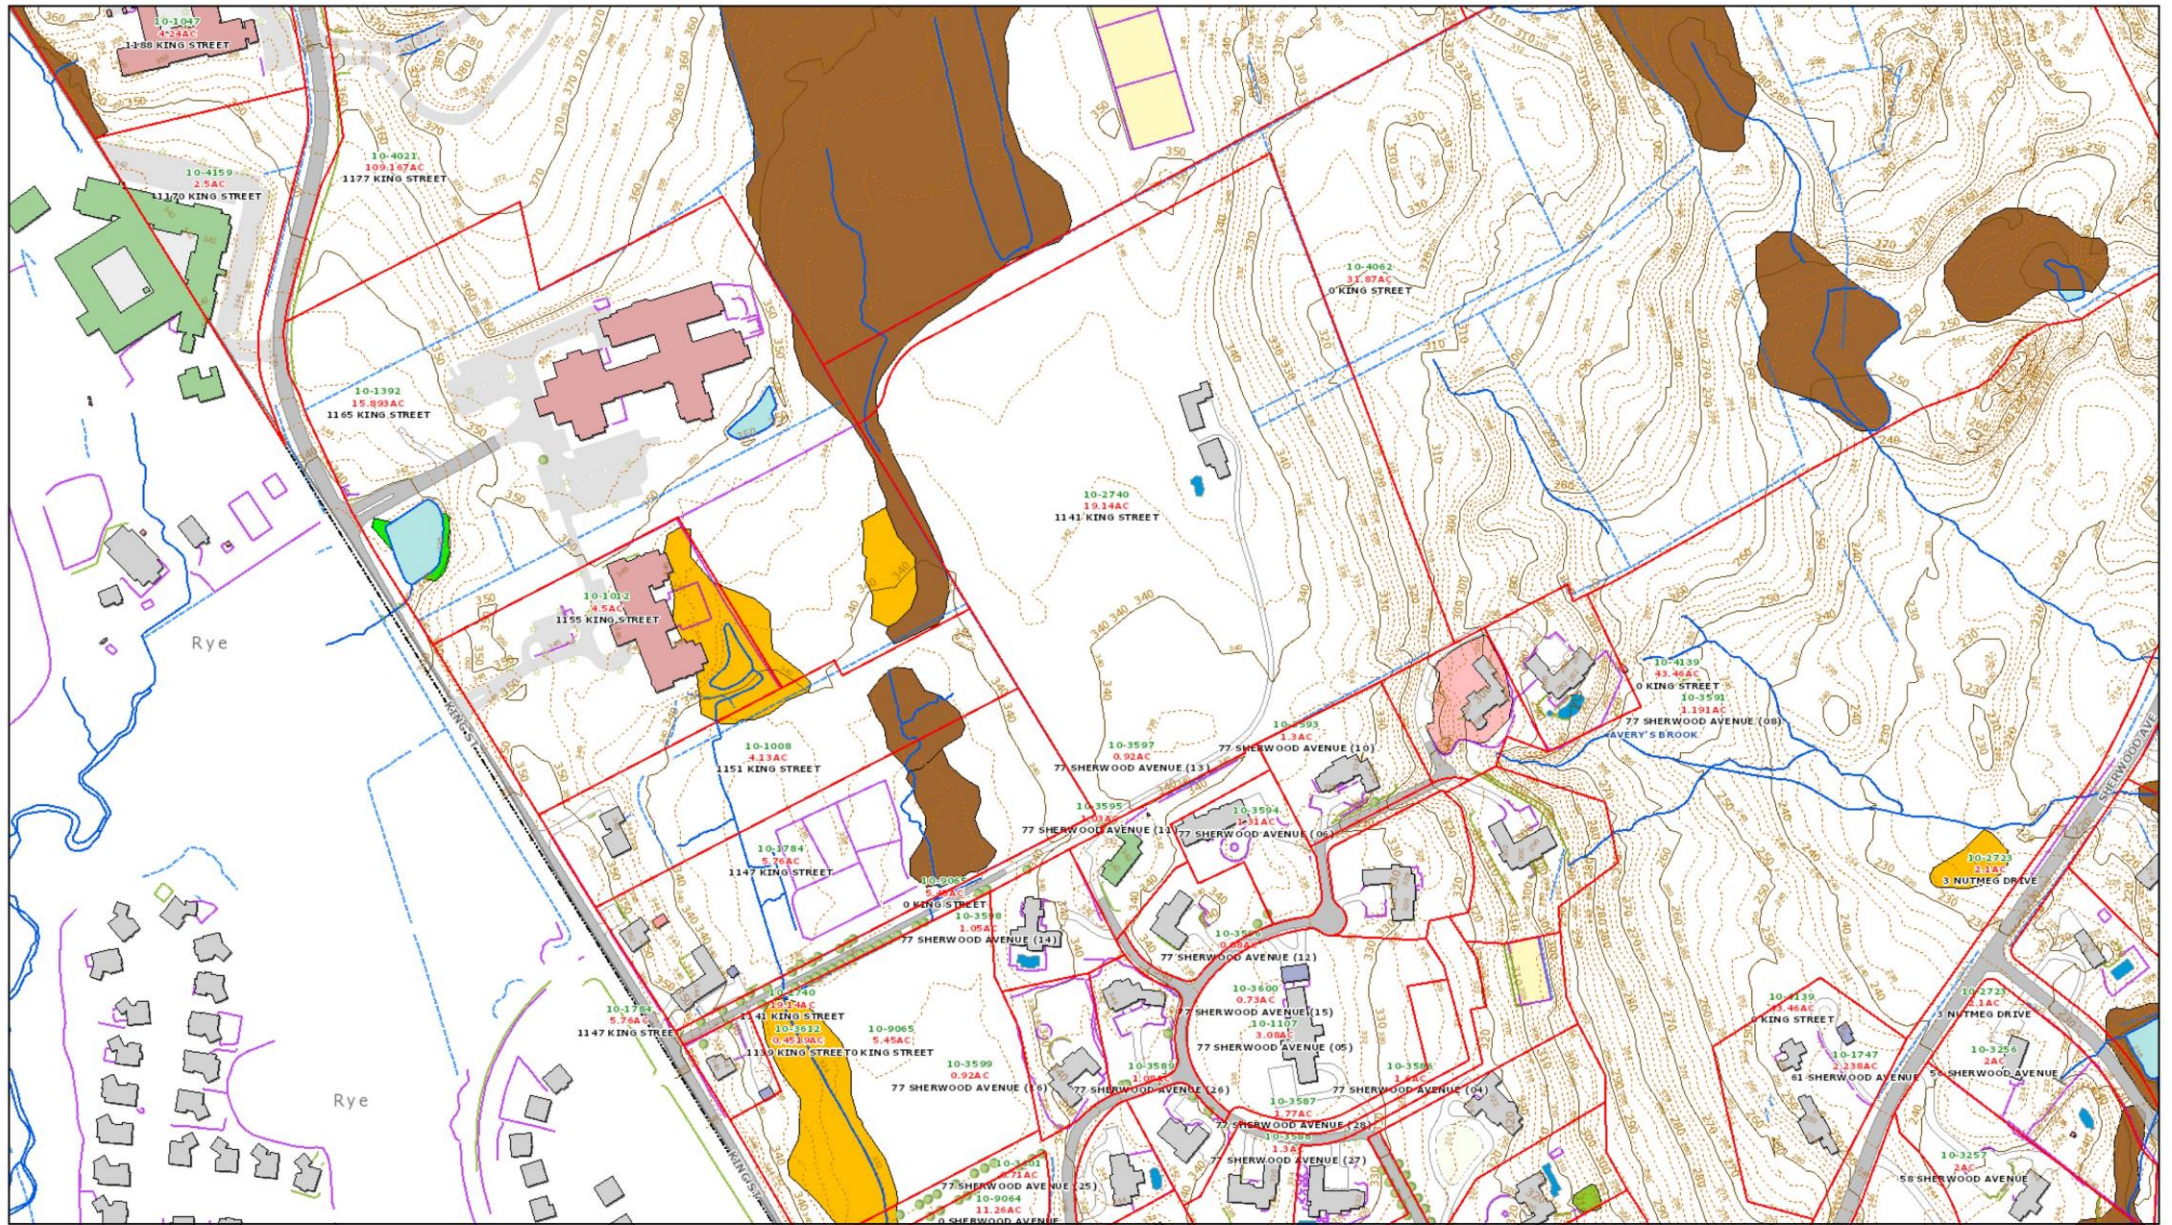

This map was produced from the Town of Greenwich Geographic Information System. The Town expressly disclaims any liability that may result from the use of this map. Aerial: 4/2016. Topo: 4/2016. Property Data: 10/1/19. Map Printed Date: 6/11/2021 1:46:10 Copyright © 2000 by the Town of Greenwich.

6/11/2021 1:46:10
 Scale: 1"=249'
 Scale is approximate



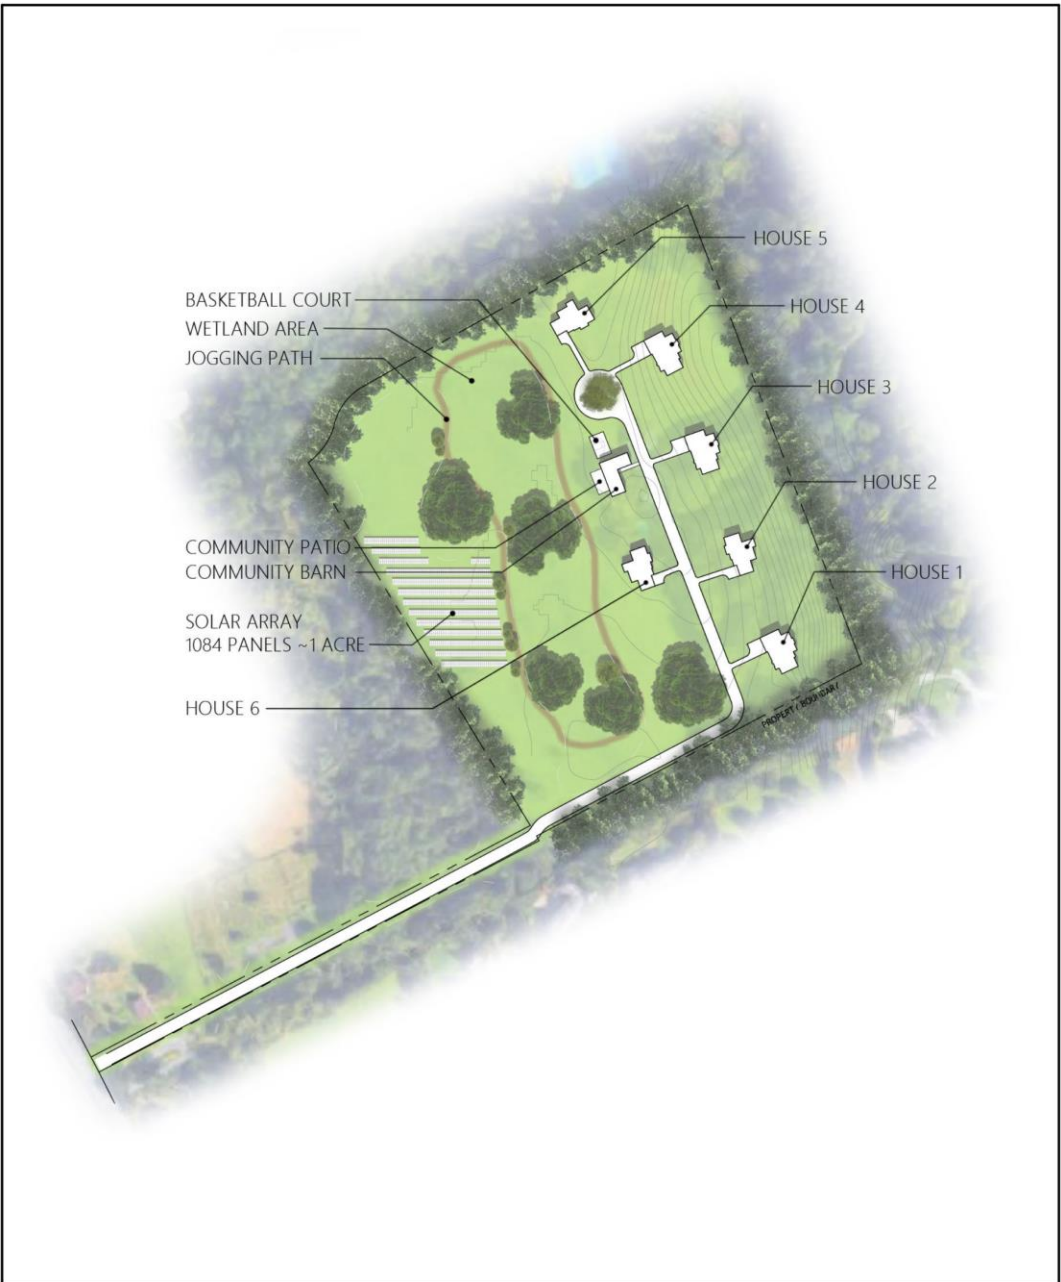

Project Title:
King Street Cluster Housing
 1141 King Street, Greenwich, CT 06831

SILVER / PETRUCELLI + ASSOCIATES
 Architects / Engineers / Interior Designers
 3190 Whitney Avenue, Hamden, CT 06518-2340
 One Post Hill Place, New London, CT 06320
 Tel. 203 230 9007 Fax. 203 230 8247
 silverpetrucelli.com

Drawing Title:
SITE RENDER

Date: June 29, 2021
 Drawing Number:
 Scale:
 Drawn By: **SK001**
 MEB
 Project Number:
 21.147