

SEAT COUNT - 498

TOILETS


RENTALS

RINK OFFICE AND SUPERVISOR

SKATER LOUNGE

LOUNGE

STORAGE AND SUPPORT SPACES

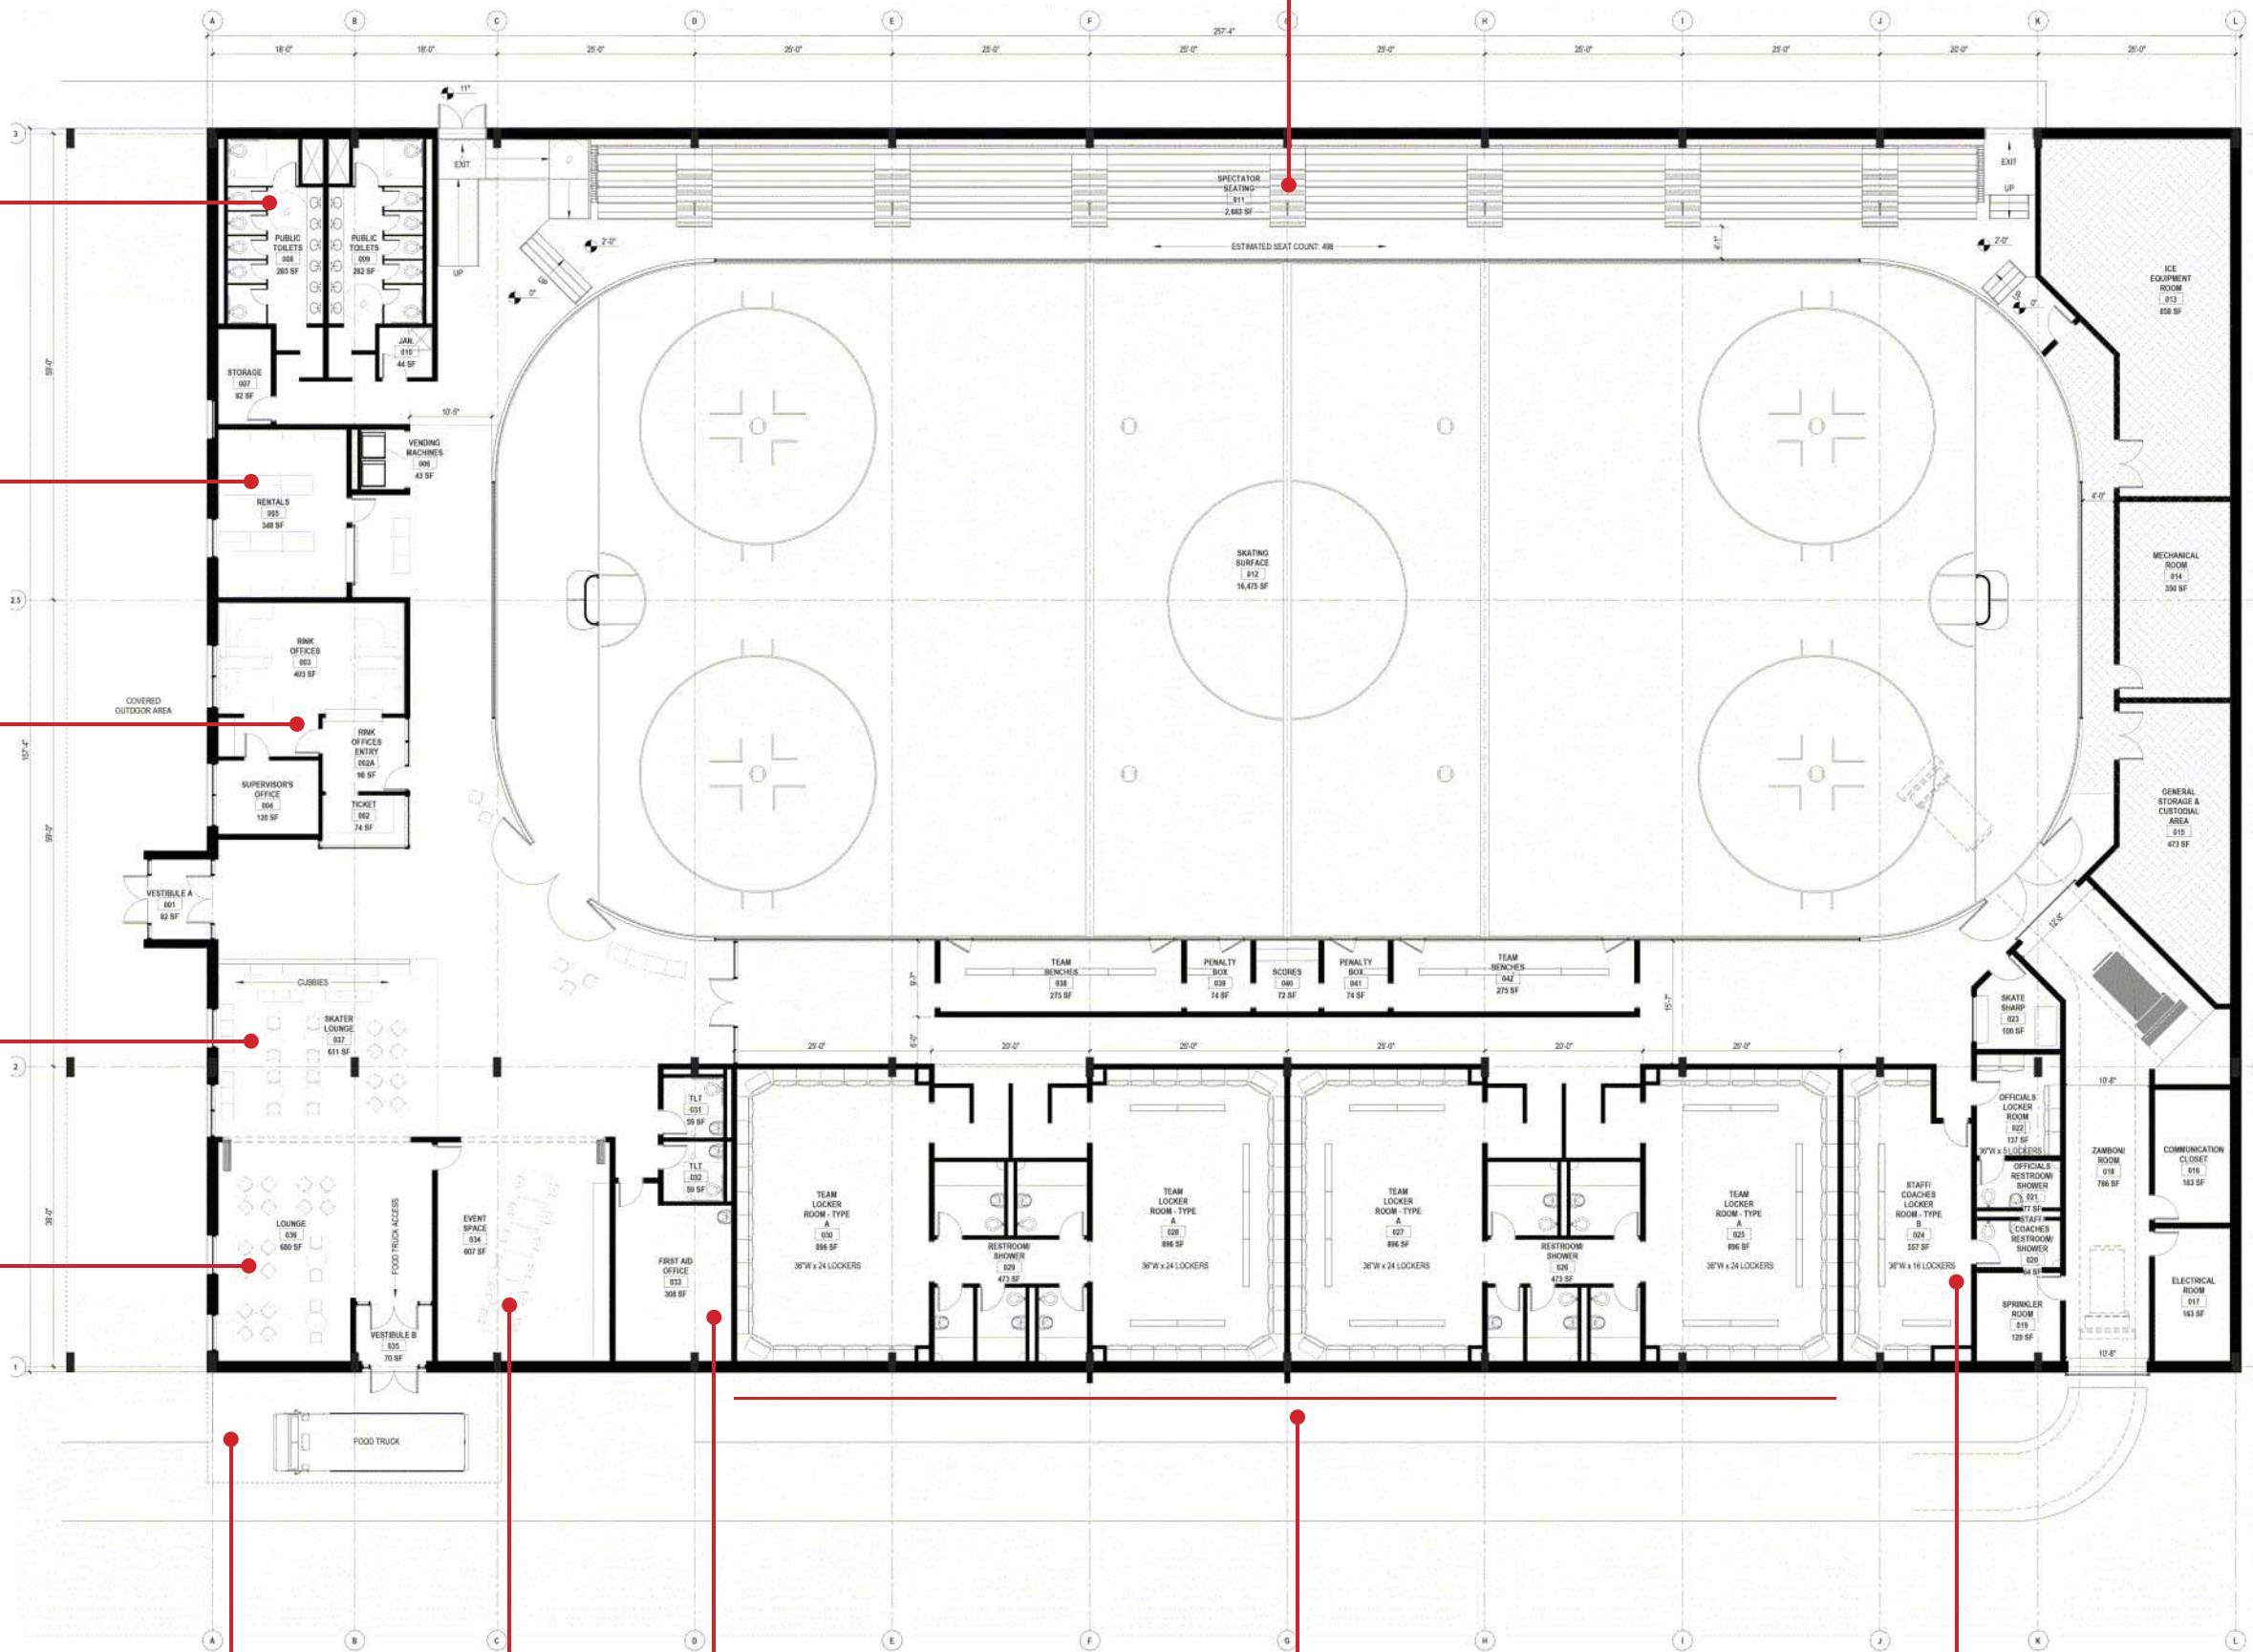

FOOD TRUCK EVENT SPACE FIRST AID

LOCKER ROOMS

COACHES LOCKER ROOMS

GROUND FLOOR PLAN - N.T.S.

DOROTHY HAMILL SKATING RINK REPLACEMENT

SITE PLAN

ELEVATIONS / PLAN

RENDERINGS

